


STAGE PLAN
SCALE 1/4" = 1'-0"

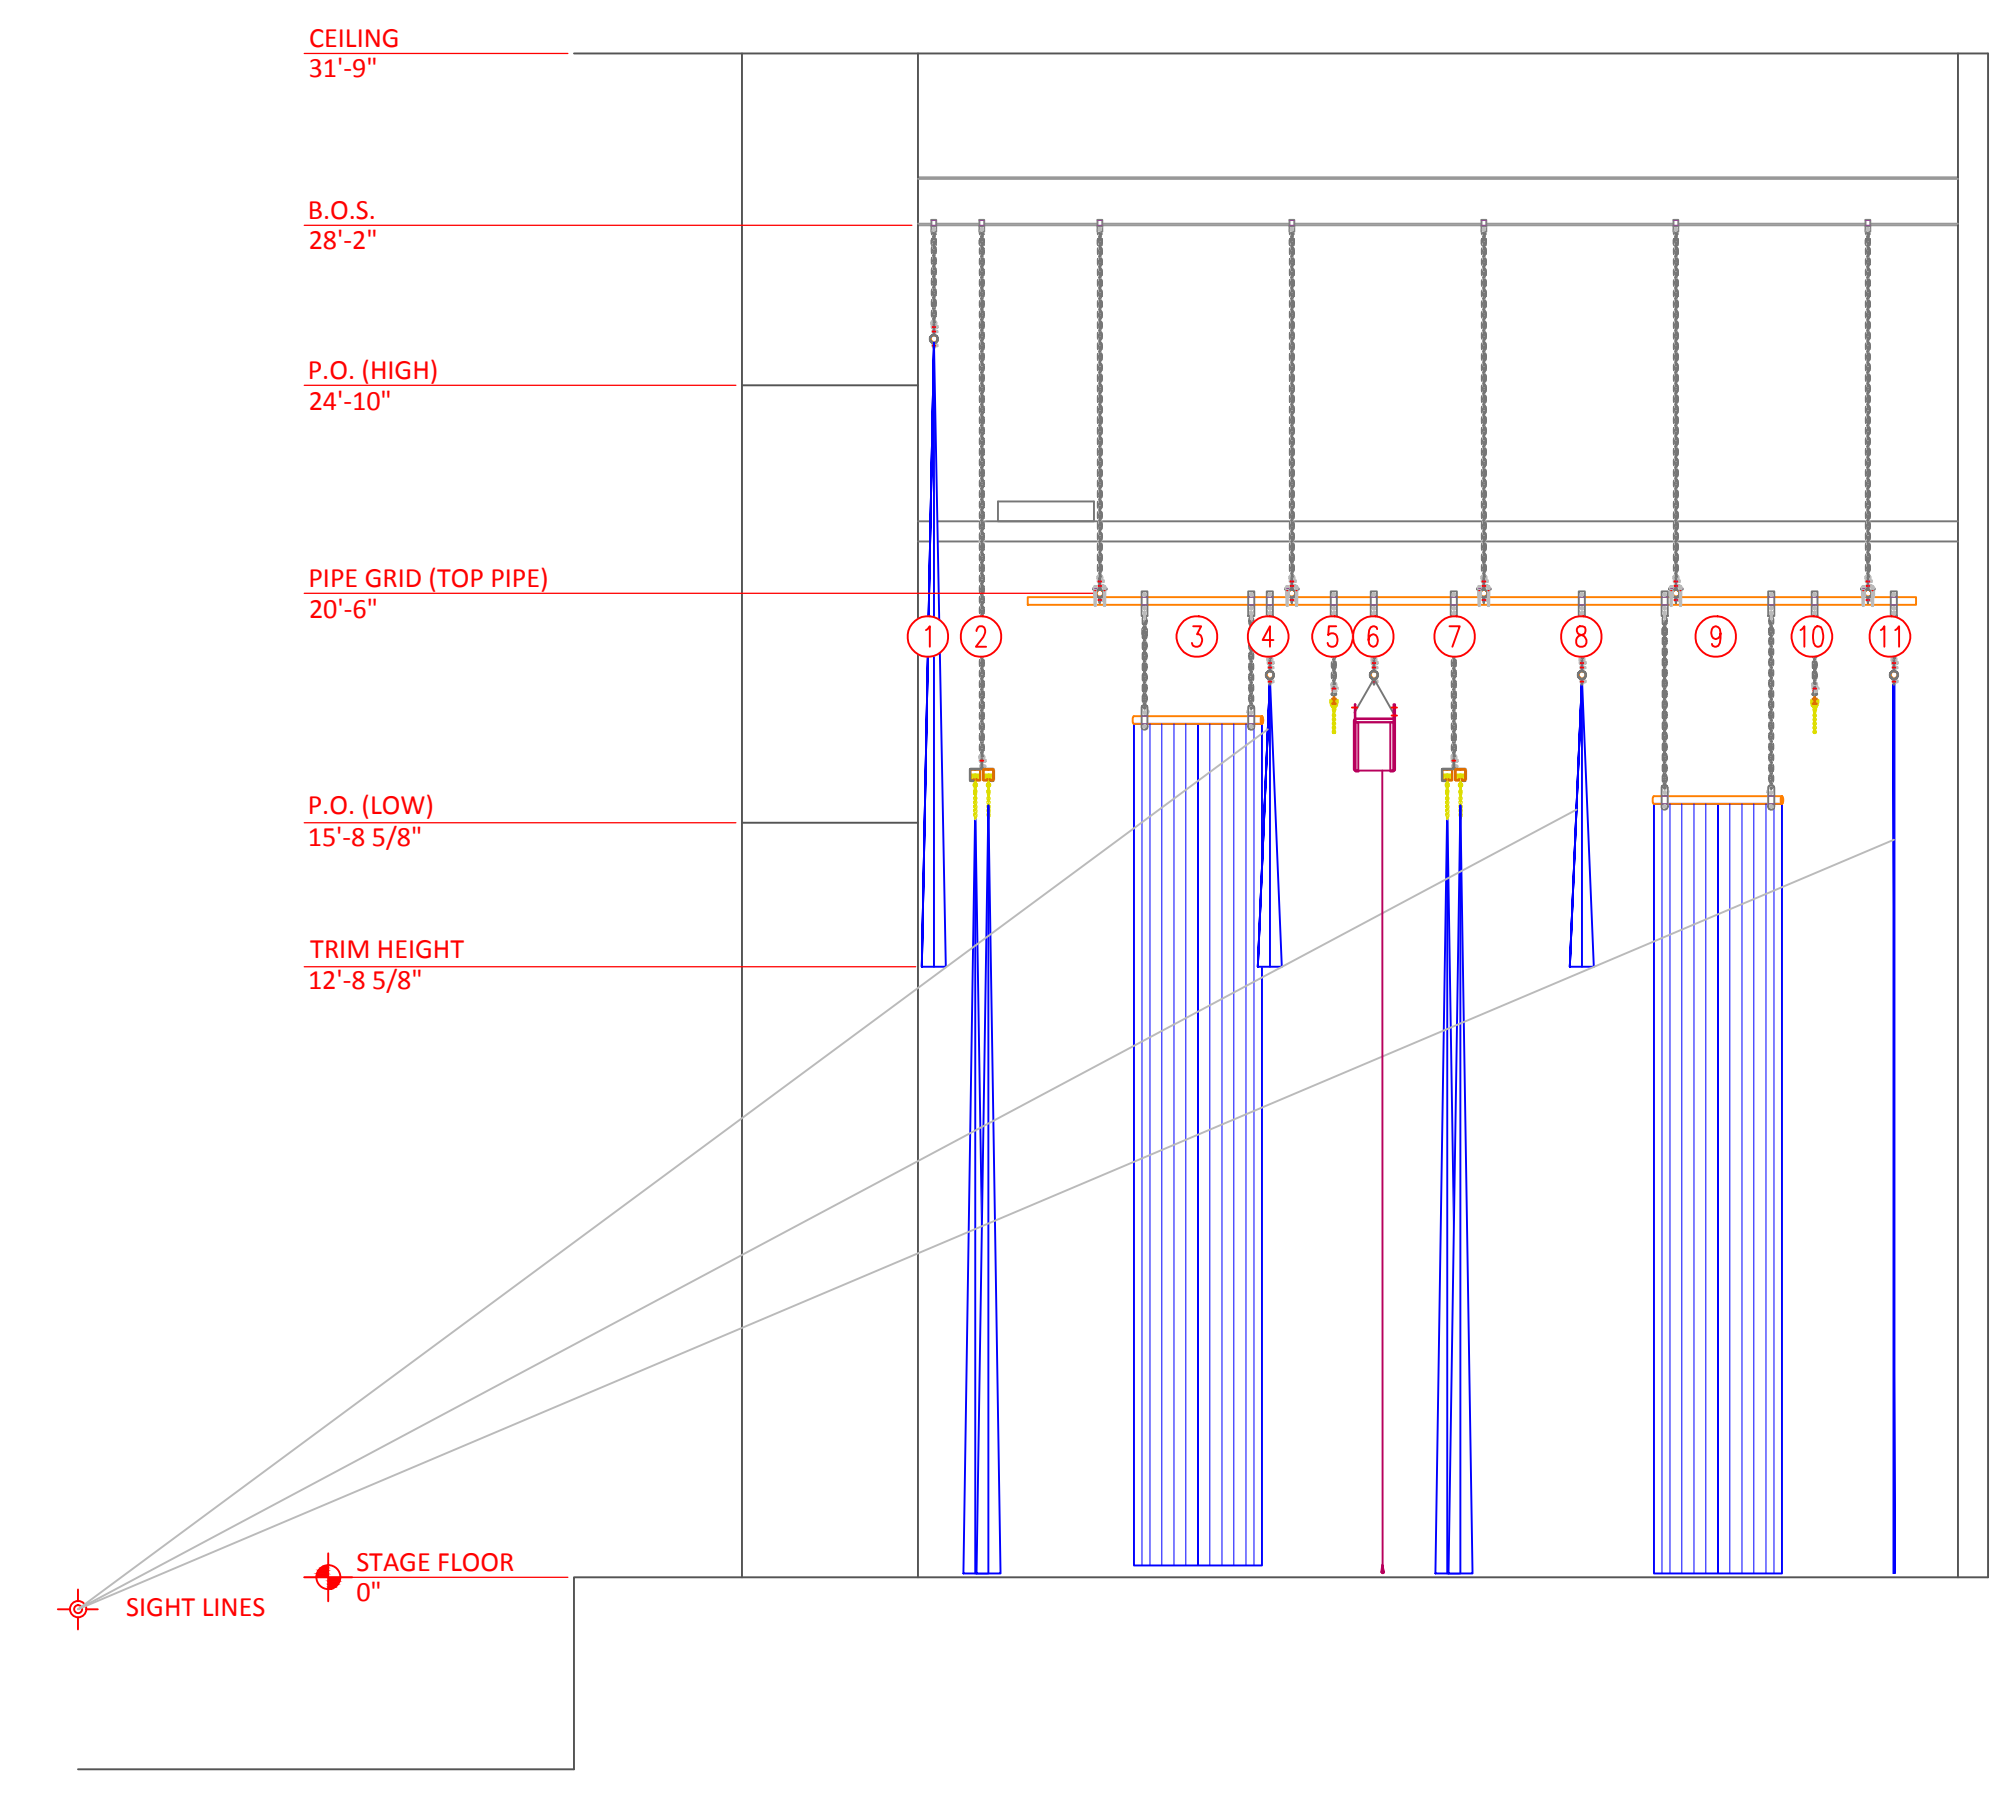

STAGE SECTION
SCALE 1/4" = 1'-0"

ITEM	LINESET DESCRIPTION	RIGGING TYPE	TRACK		BATTEN			EQUIPMENT NOTES	SIZE	FULLNESS	CURTAIN			LINESET DIST FROM DATUM
			MODEL	LENGTH	TYPE	LENGTH	TRIM				FINISH	MATERIAL	COLOR	
1	VALANCE	DEAD HUNG	-	-	1-1/2" SCHEDULE 40	41'-0"	25'-10"	-	38'-0"w X 13'-0"h	50%	GROMMET, TIE LINE	CRESCENT / HURRICANE LINING	PLUM / BLACK	4"
2	FRONT CURTAIN	DEAD HUNG	ADC #280	22'-0" (2)	-	-	16'-7"	-	22'-0"w X 16'-0"h (2)	50%	GROMMET, S-HOOK	CRESCENT / HURRICANE LINING	PLUM / BLACK	1'-0"
3	SIDE LEGS	DEAD HUNG	-	-	-	-	17'-11"	-	6'-0"w X 17'-8"h (2)	50%	GROMMET, S-HOOK	KARMA	BLACK	5'-6"
4	BORDER	DEAD HUNG	-	-	1-1/2" SCHEDULE 40	41'-0"	18'-10"	-	41'-0"w X 6'-0"h	50%	GROMMET, TIE LINE	KARMA	BLACK	7'-4"
5	SCENERY TRACK	DEAD HUNG	ADC #142	42'-0"	-	-	18'-3"	-	-	-	-	-	-	8'-8"
6	PROJECTION SCREEN	DEAD HUNG	-	-	1-1/2" SCHEDULE 40	25'-0"	-	DA-LITE SENIOR ELECTROL	16'-0"w X 16'-0"h	-	-	-	-	9'-6"
7	TRAVELER	DEAD HUNG	ADC #280	22'-0" (2)	-	-	16'-7"	-	22'-0"w X 16'-0"h (2)	50%	GROMMET, S-HOOK	KARMA	BLACK	10'-10"
8	BORDER	DEAD HUNG	-	-	1-1/2" SCHEDULE 40	41'-0"	18'-10"	-	41'-0"w X 6'-0"h	50%	GROMMET, TIE LINE	KARMA	BLACK	13'-10"
9	SIDE LEGS	DEAD HUNG	-	-	-	-	16'-3"	-	6'-0"w X 16'-0"h (2)	50%	GROMMET, TIE LINE	KARMA	BLACK	16'-4"
10	SCENERY TRACK	DEAD HUNG	ADC #142	42'-0"	-	-	18'-3"	-	-	-	-	-	-	18'-8"
11	DROP	DEAD HUNG	-	-	1-1/2" SCHEDULE 40	41'-0"	18'-10"	-	37'-0"w X 18'-7"h	FLAT SEWN	GROMMET, TIE LINE	MUSLIN	SKY BLUE	20'-4"

FIELD VERIFIED

AS BUILT	
INSTALL COMPLETE	
MANUFACTURE COMPLETE	
RELEASED TO SHOP	
CURTAIN WORK ORDER	
FIELD MEASURE VERIFIED	
FIELD REVISIONS	
FIELD VERIFIED	
MFCE	05/24/16
AAN REVISION	
APPROVED / APPROVED AS NOTED	
REVISED AND RESUBMITTED	
SUBMITTED	
DF	06/15/16
REVIEWED	
DF	06/14/16
DRAWN	
MFCE	06/14/16
DESIGNED	
DF	05/05/16
DRAWING DATE	
#1	06/14/16

PROJECT
**ANDREW CARNEGIE
FREE LIBRARY
AND
MUSIC HALL**

JOB NUMBER **11727**

SCALE **1/4" = 1'-0" U.N.O.**

SHEET **1 of 1**

DRAWING NUMBER

T1.01